

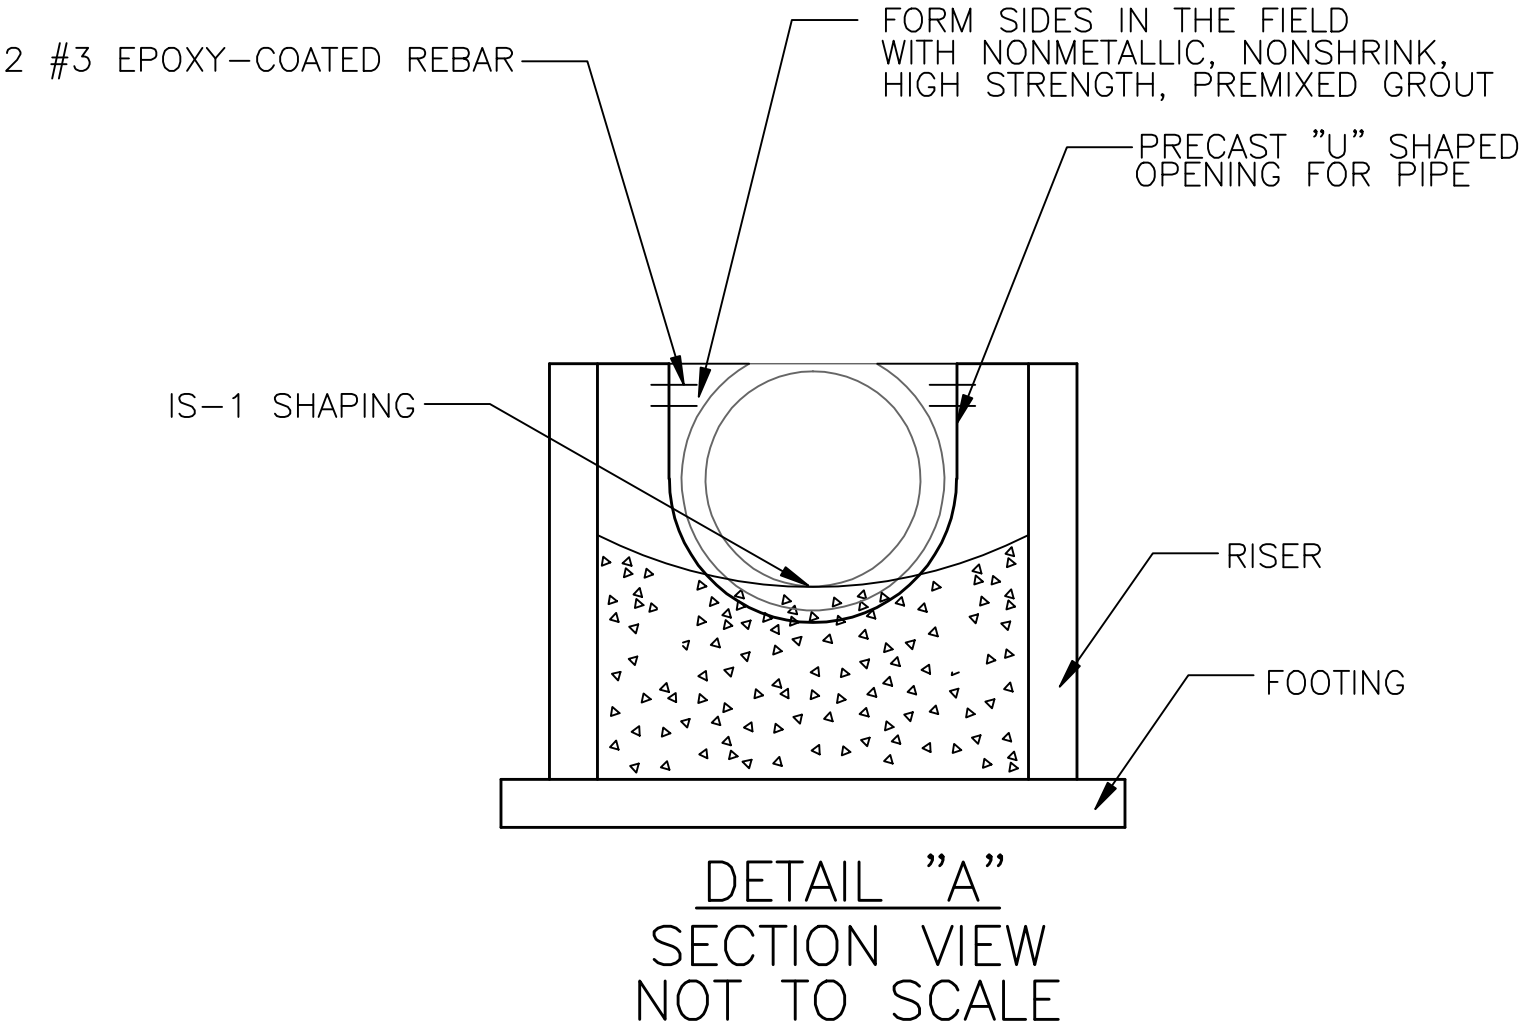
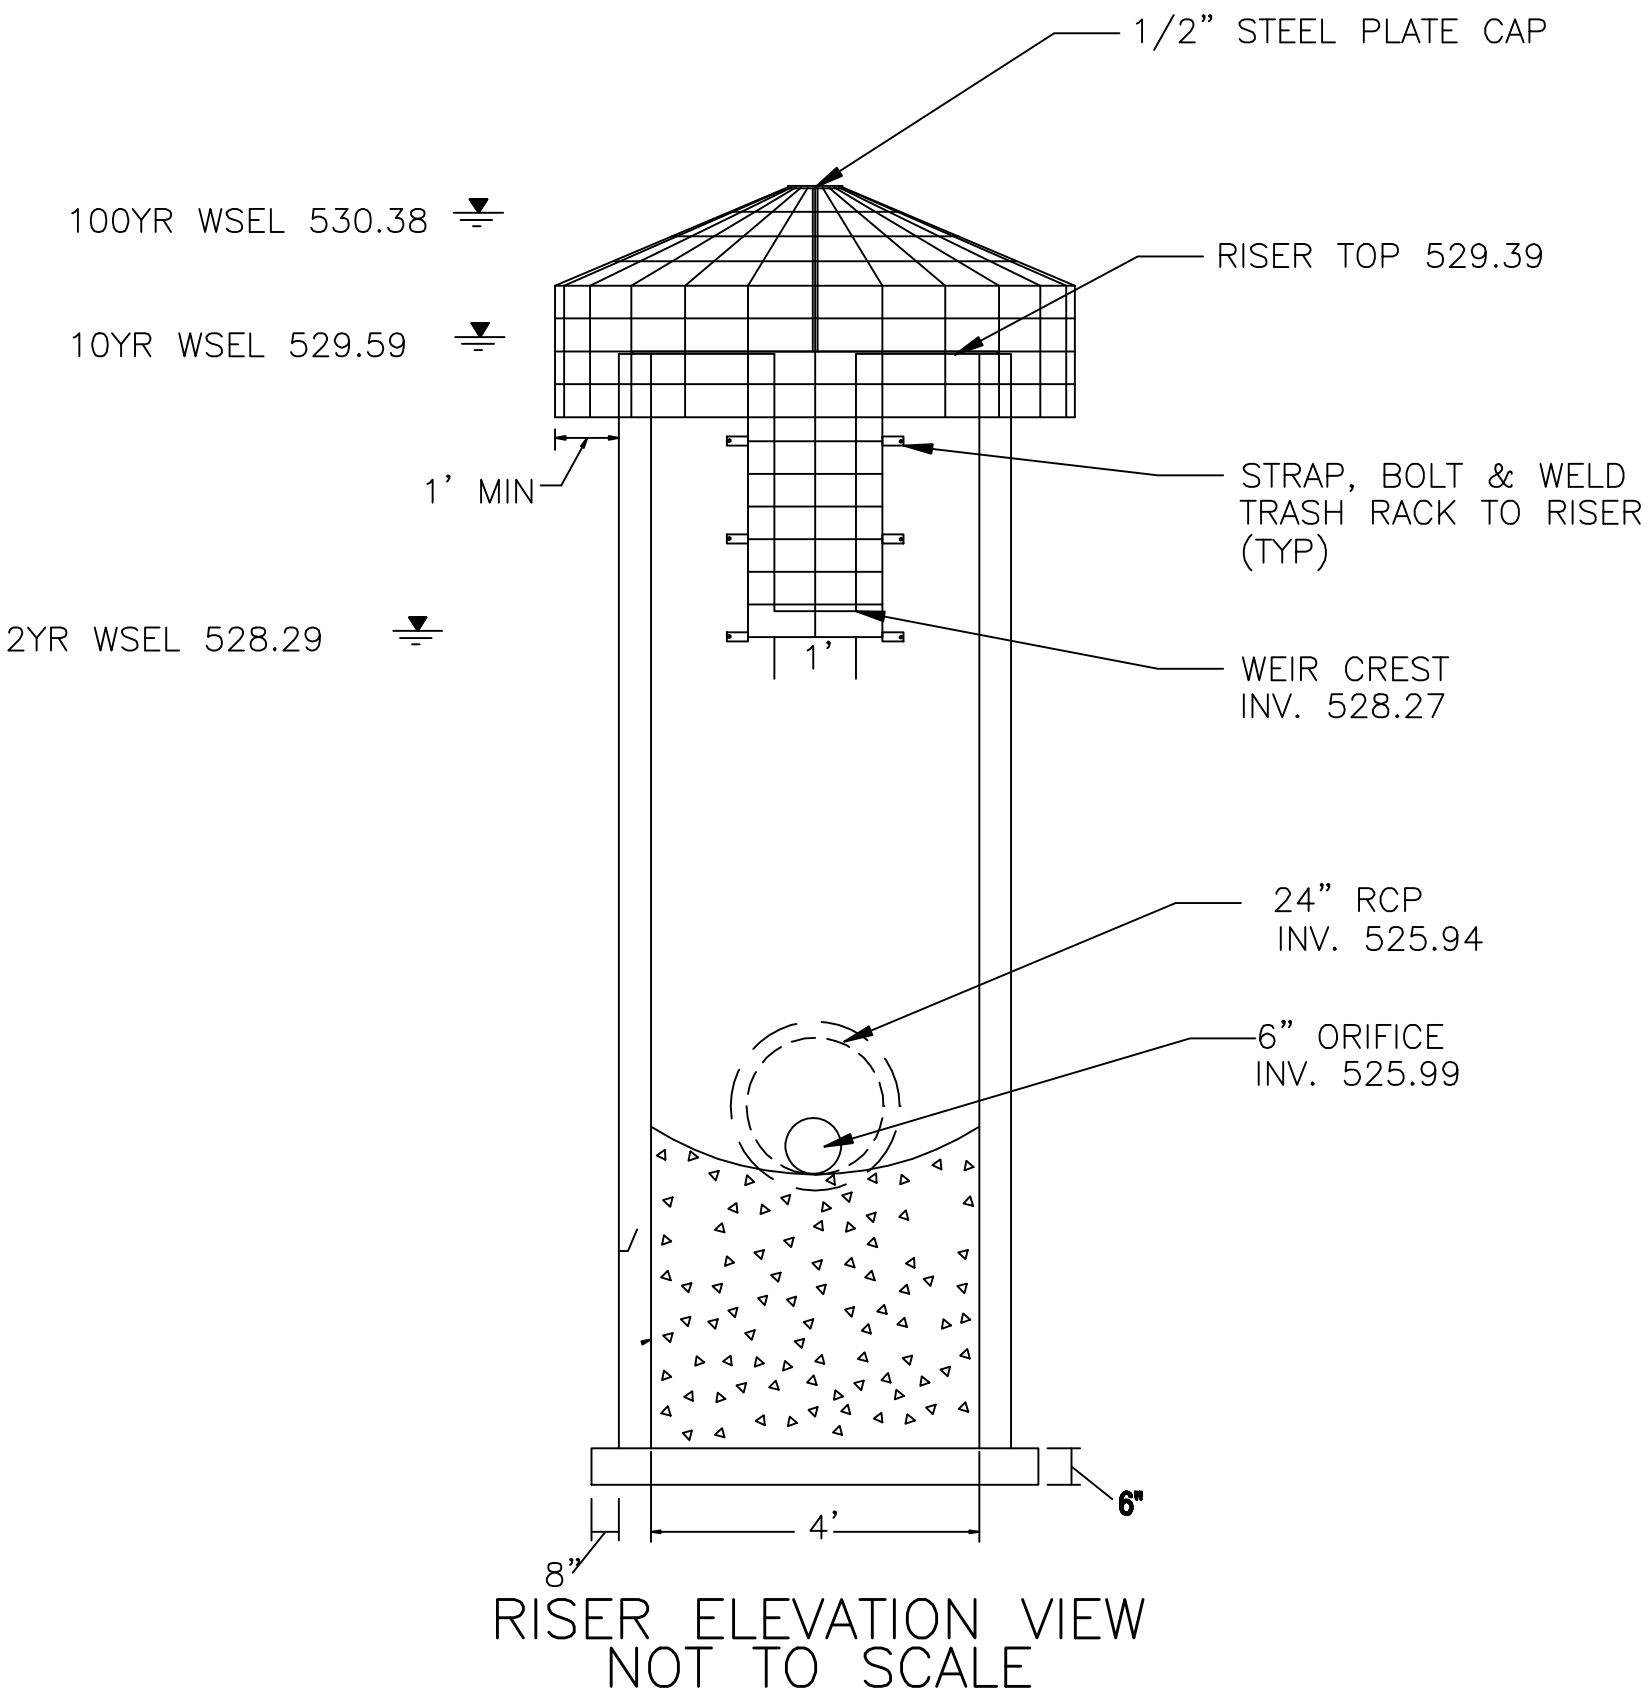
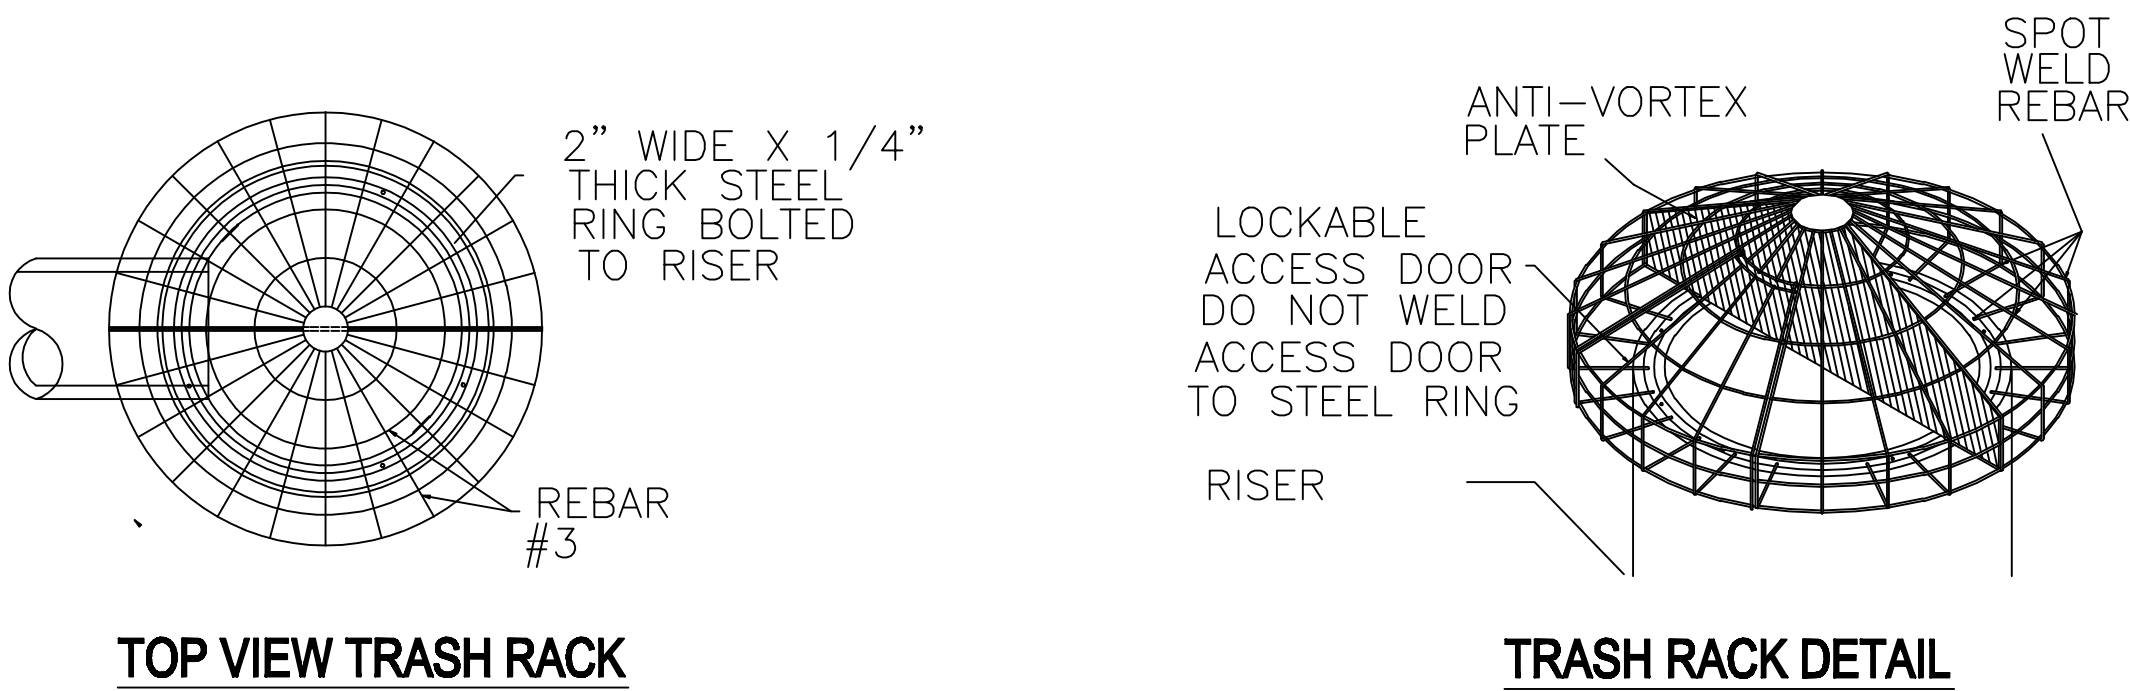


CRADLE DETAIL

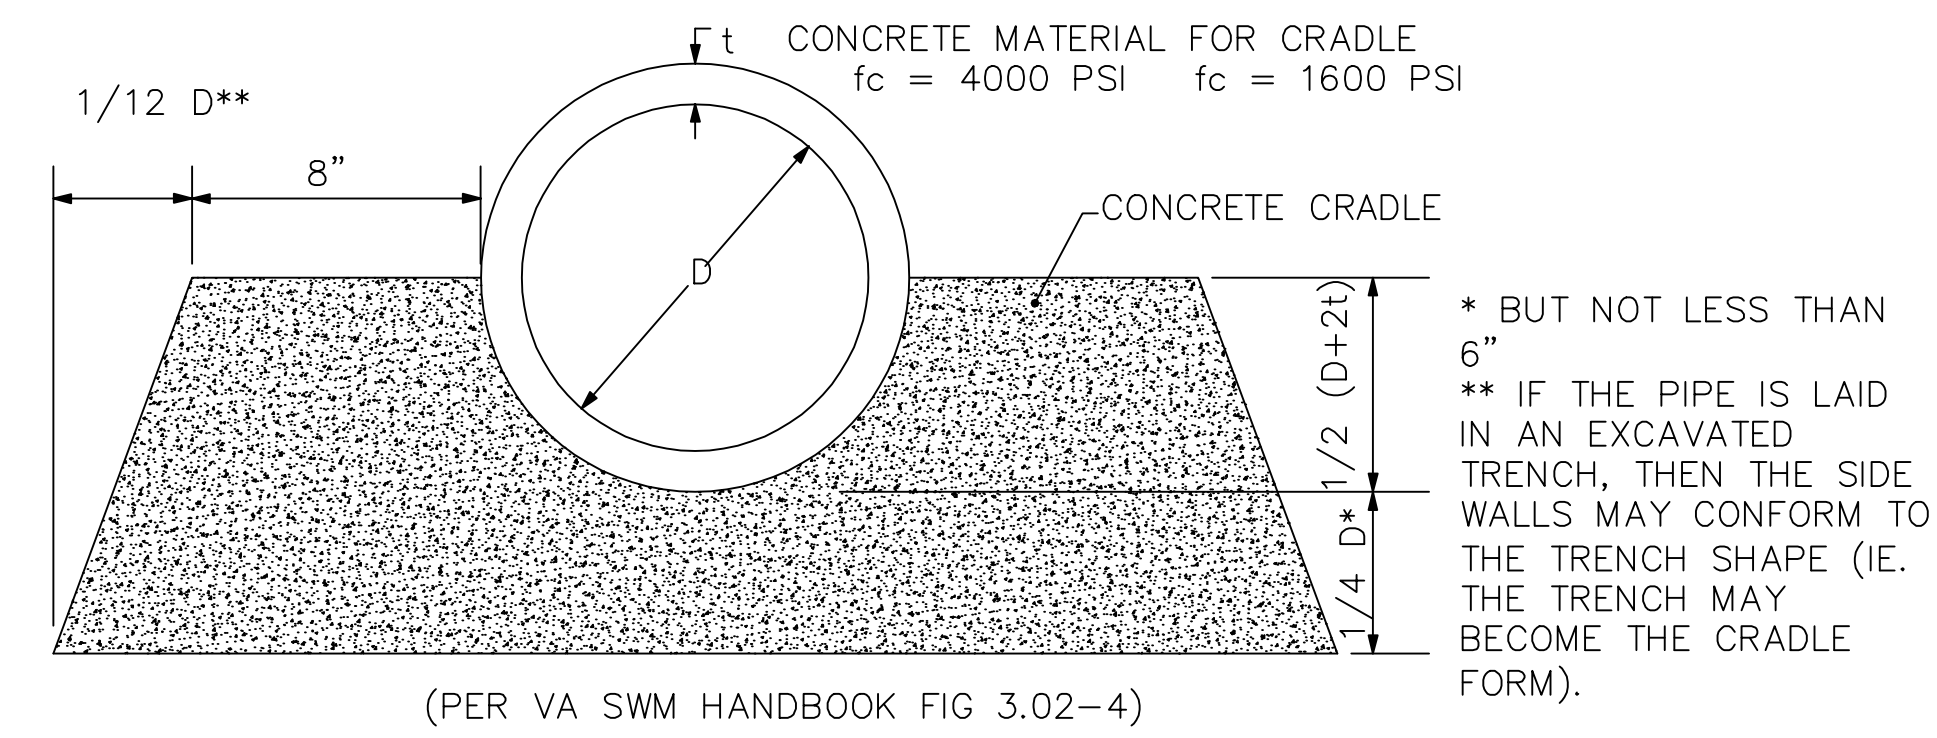

EMBANKMENT SECTION

NOT TO SCALE

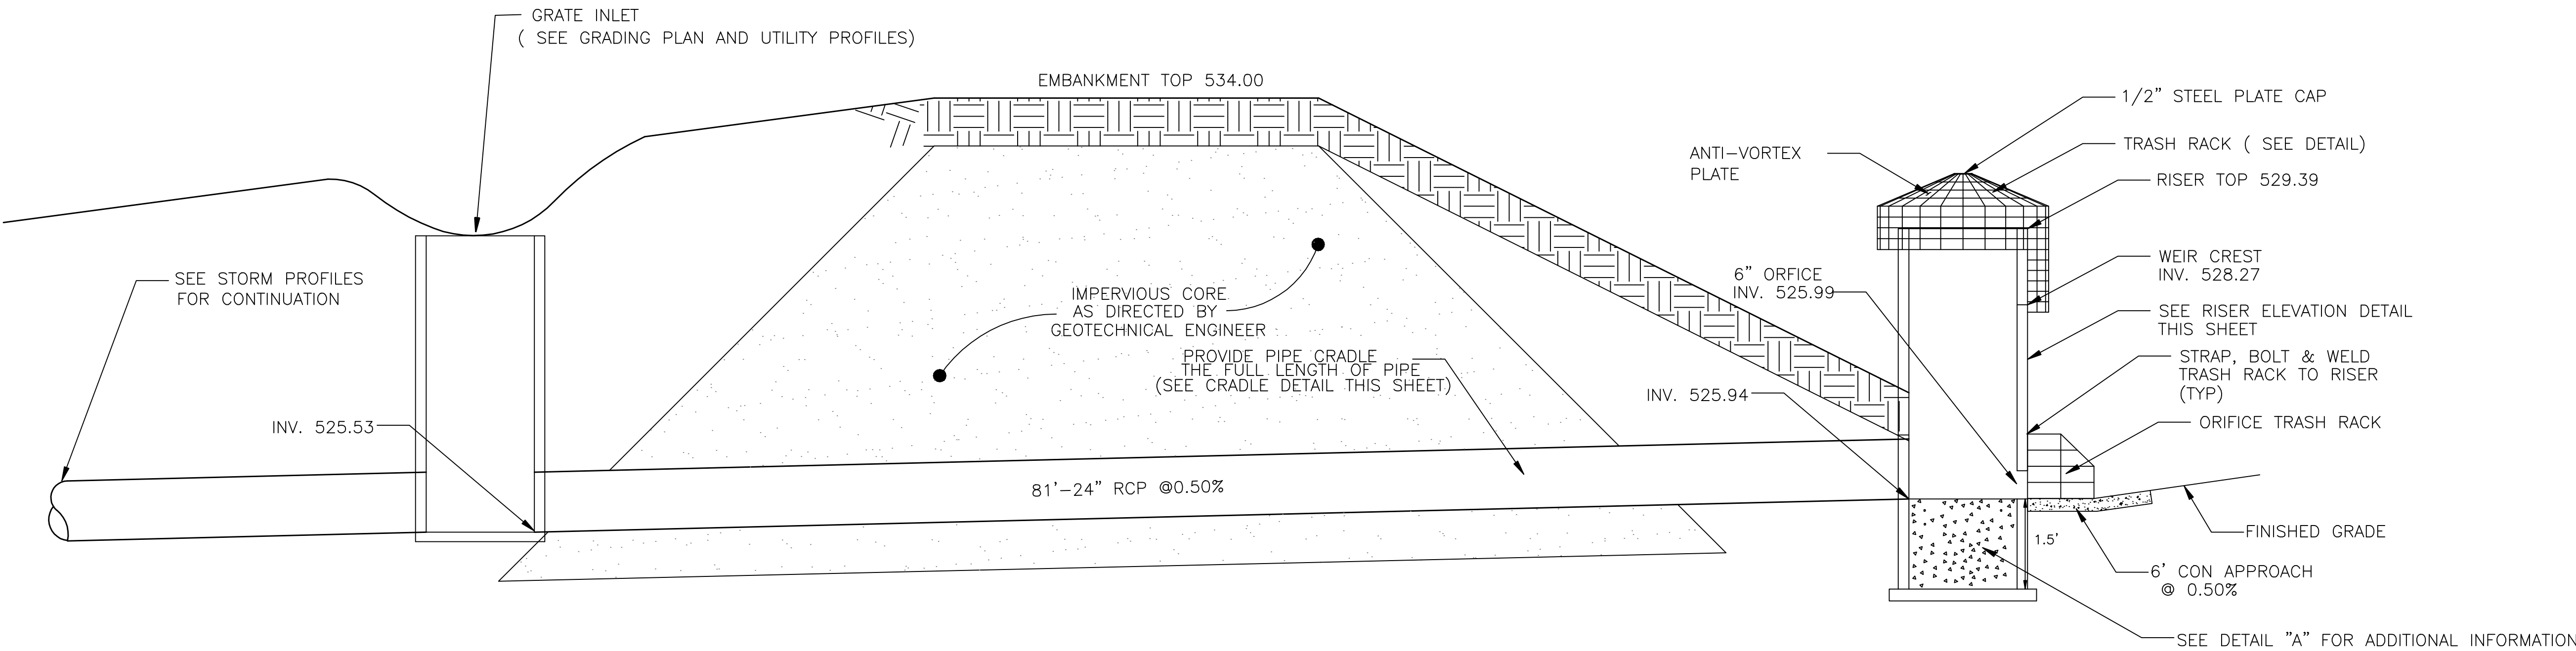

HUGHES GROUP ARCHITECTS
45640 WILLOW POND PLAZA
STERLING, VIRGINIA 20164
703.437.6600

CIVIL:
ALPHA CORPORATION
21351 Ridgeway Circle, Suite 200
Dulles, Va 20166
(703) 450-0800

STRUCTURAL:
EHLERT-BRYAN
1451 Doley Madison Blvd, Suite 220
Madison, VA 22101
(703) 827-9552

MECHANICAL/ELECTRICAL:
BRINJAC ENGINEERING
4000 Albemarle Street, NW
Washington, DC 20016
(202) 237-2730




PURCELLVILLE FIRE AND RESCUE

500 NORTH MAPLE AVENUE
PURCELLVILLE, VIRGINIA

SWM DETAILS

KEY PLAN

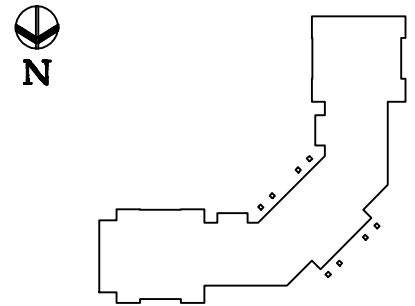

REVISIONS:

ISSUES:
09-26-07 BID SET

STAMP AND SEAL:

DATE: 09-26-07 SCALE: AS NOTED
PROJECT NO. 0611
SHEET: C-121